



SAM INFRASTRUCTURE PRESENTS LUXURY 3BHK FLATS



24x7 CCTV Surveillance



Automated Water Supply



RO Purified Water



Modular Kitchen with Chimney



Walking Distance from Metro Station



Lifts with Automated Rescue Device

TYPICAL FLOOR PLAN




📍 Head Office Add: 202, Mangalam Icon, Ramnagar Square, Nagpur.

☎ +91 7741968041, +91 9373218380



📍 Property Add: 48, Daga Layout Ambazari

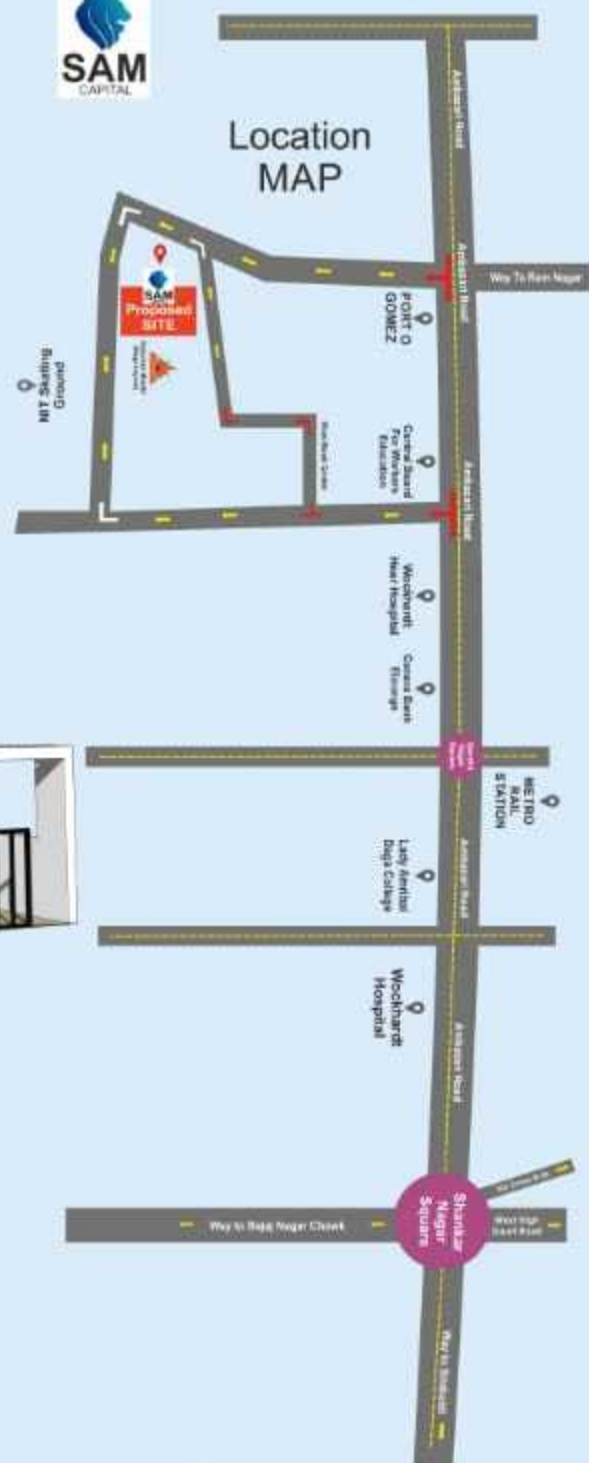

Recently Completed Project, Manewada



LUXURY 3BHK FLATS




Head Office : 202, Mangalam Icon, Ramnagar Square, Nagpur.
 77419 68041 | 93732 18380

Architect
 Mahesh Padole

Project By
SAM Infrastructure

Proposed Site
 48, Daga Layout, Skating Ground, Hanuman Mandir,
 Ambazari, Nagpur.

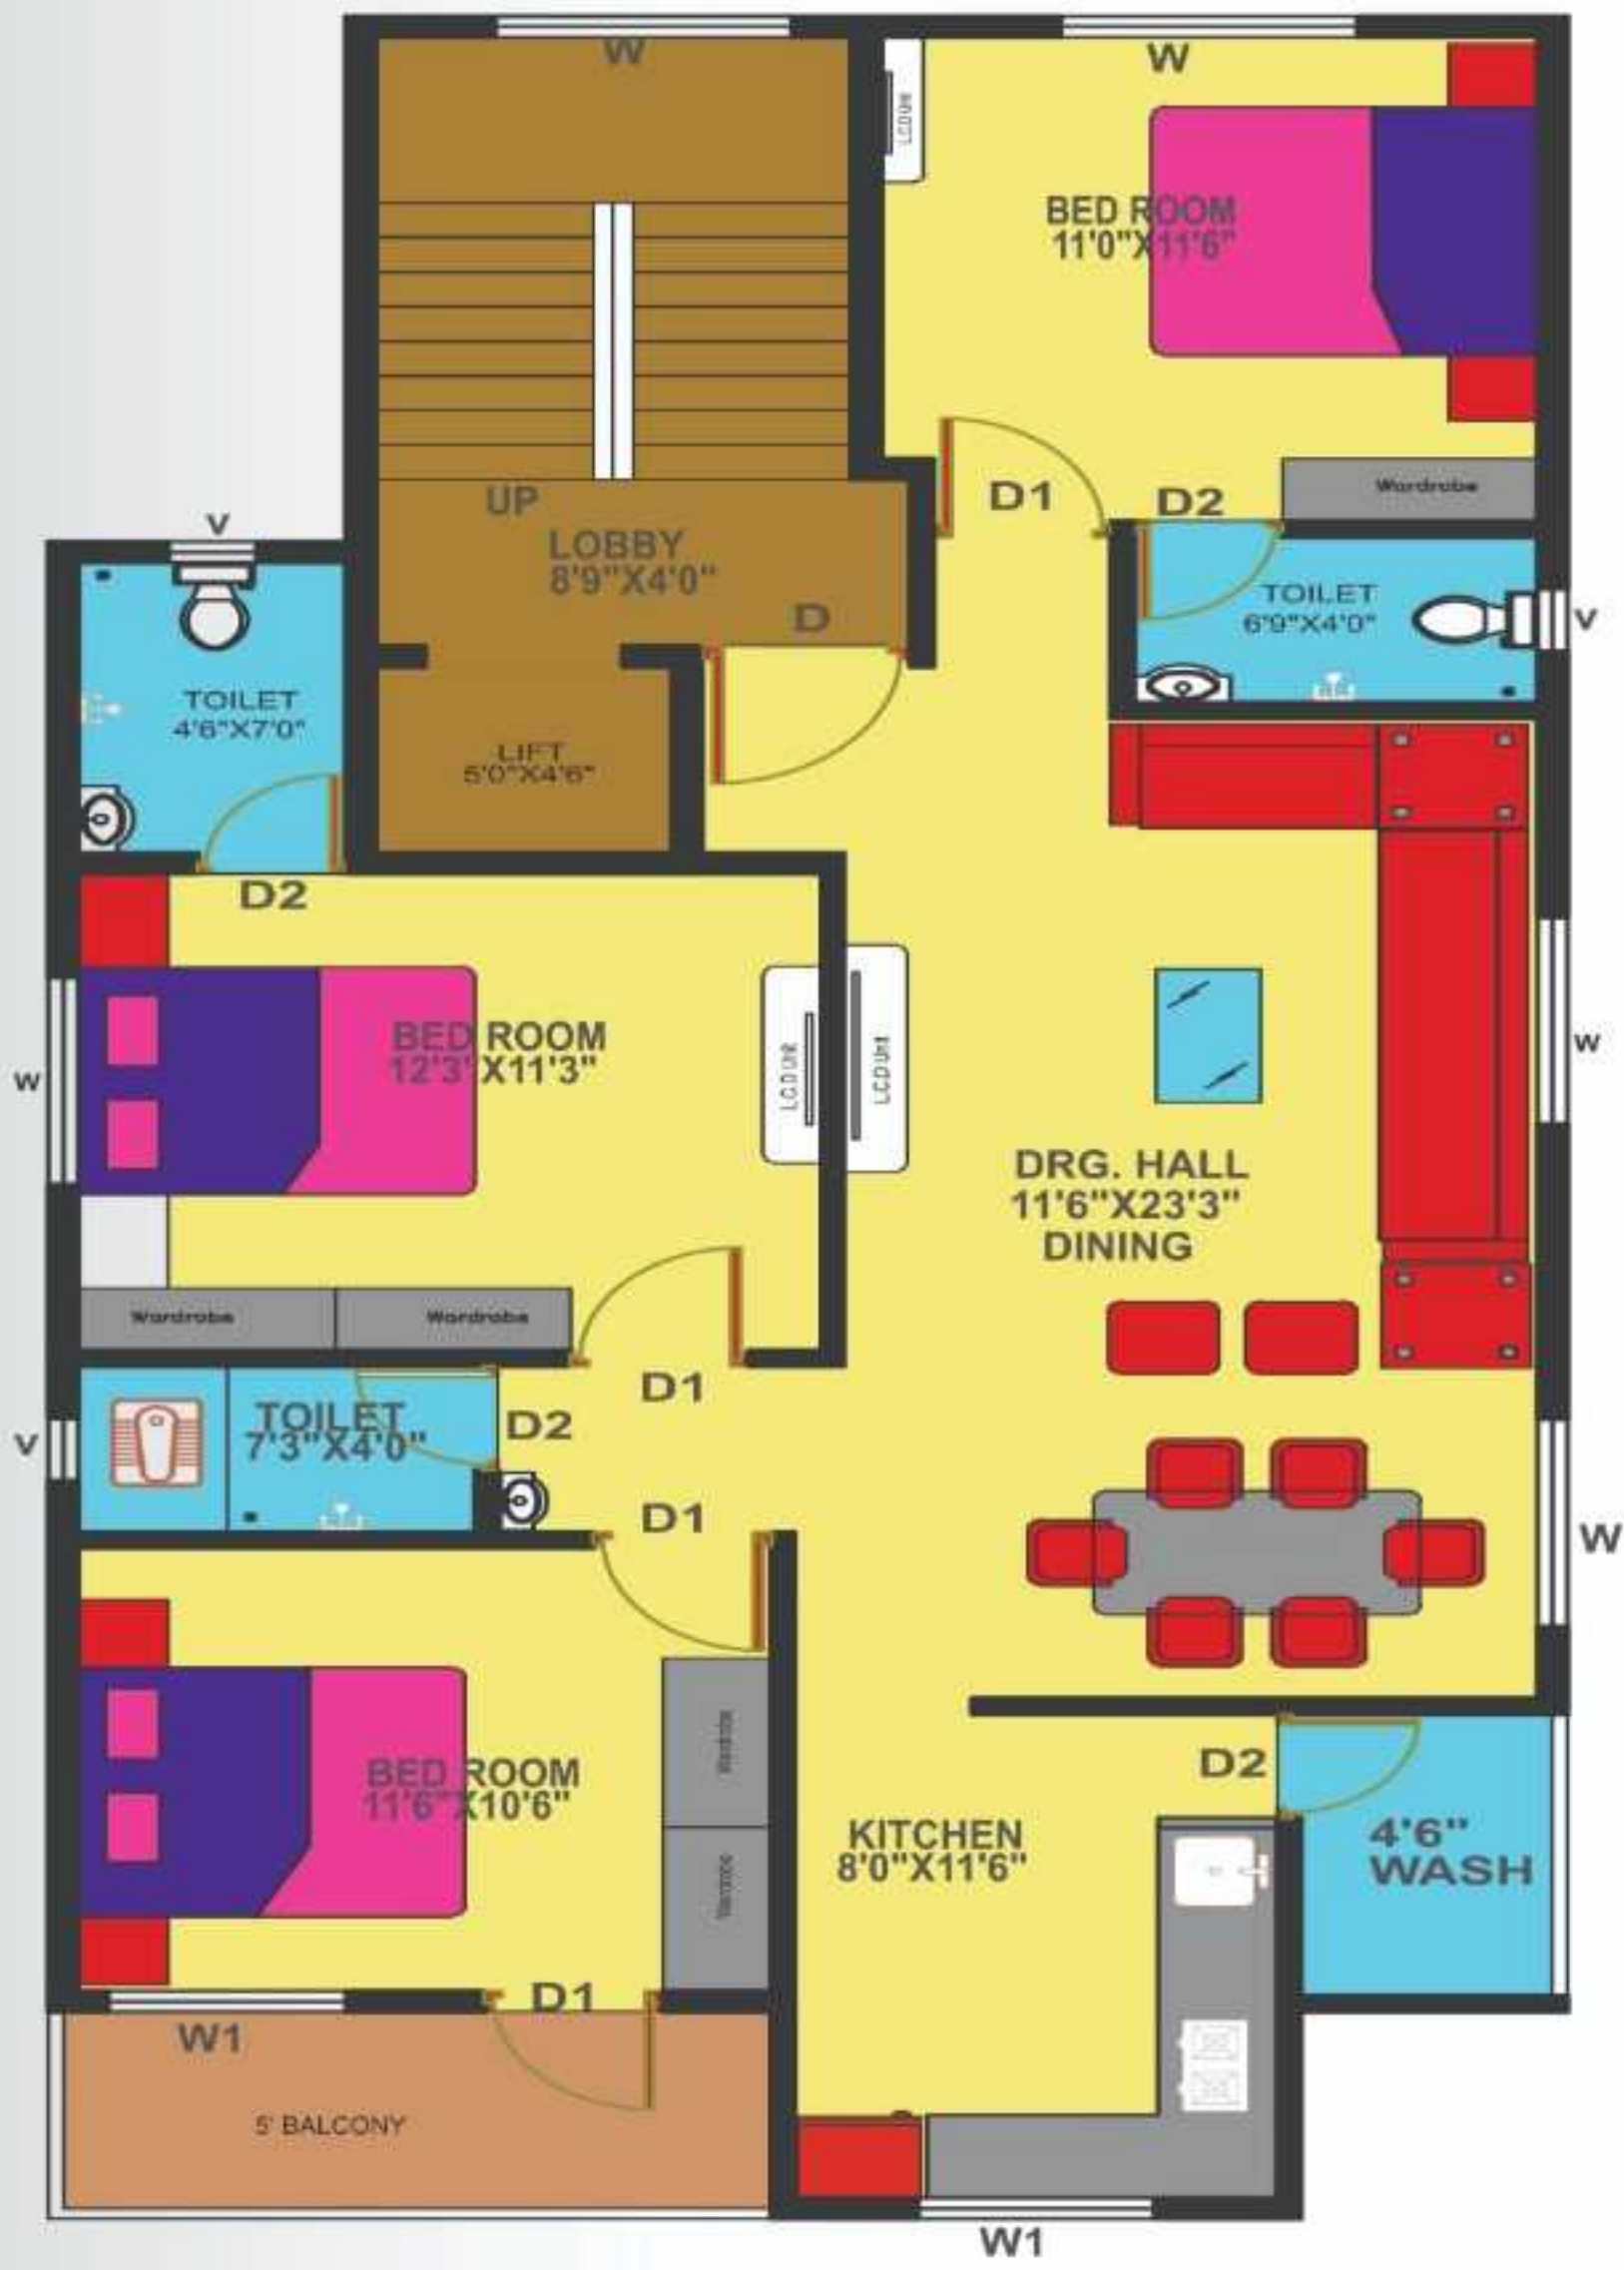

Typical Floor Plan